



**NUOVO EDIFICIO
 IDA BREGAGLIA**

PIANTA 1:100

BOZZA DEL 24.11.2015


PROGETTO PRELIMINARE

**CAPREZ
 INGEGNIEUR AG**



CAPREZ INGEGNIEUR AG VIA VERG MÜLLERS 19, 7513 SILVAPLANA TEL. 081 838 77 00 FAX 081 838 77 01 E-MAIL: info@caprez.ch						
PROJEKTLEITER	DISEGNATO	LIBERATO	DATA	FORMATO	NOME DEL FILE	NR. PIANO
Dorst	Fälli		02.11.2015	90 x 105	pb003005.rpl	3.005
INDEX	DISEGNATO	LIBERATO	DATA	CAMBIAIMENTI		NR. PROGETTO
						3.15.004

Grundriss UG

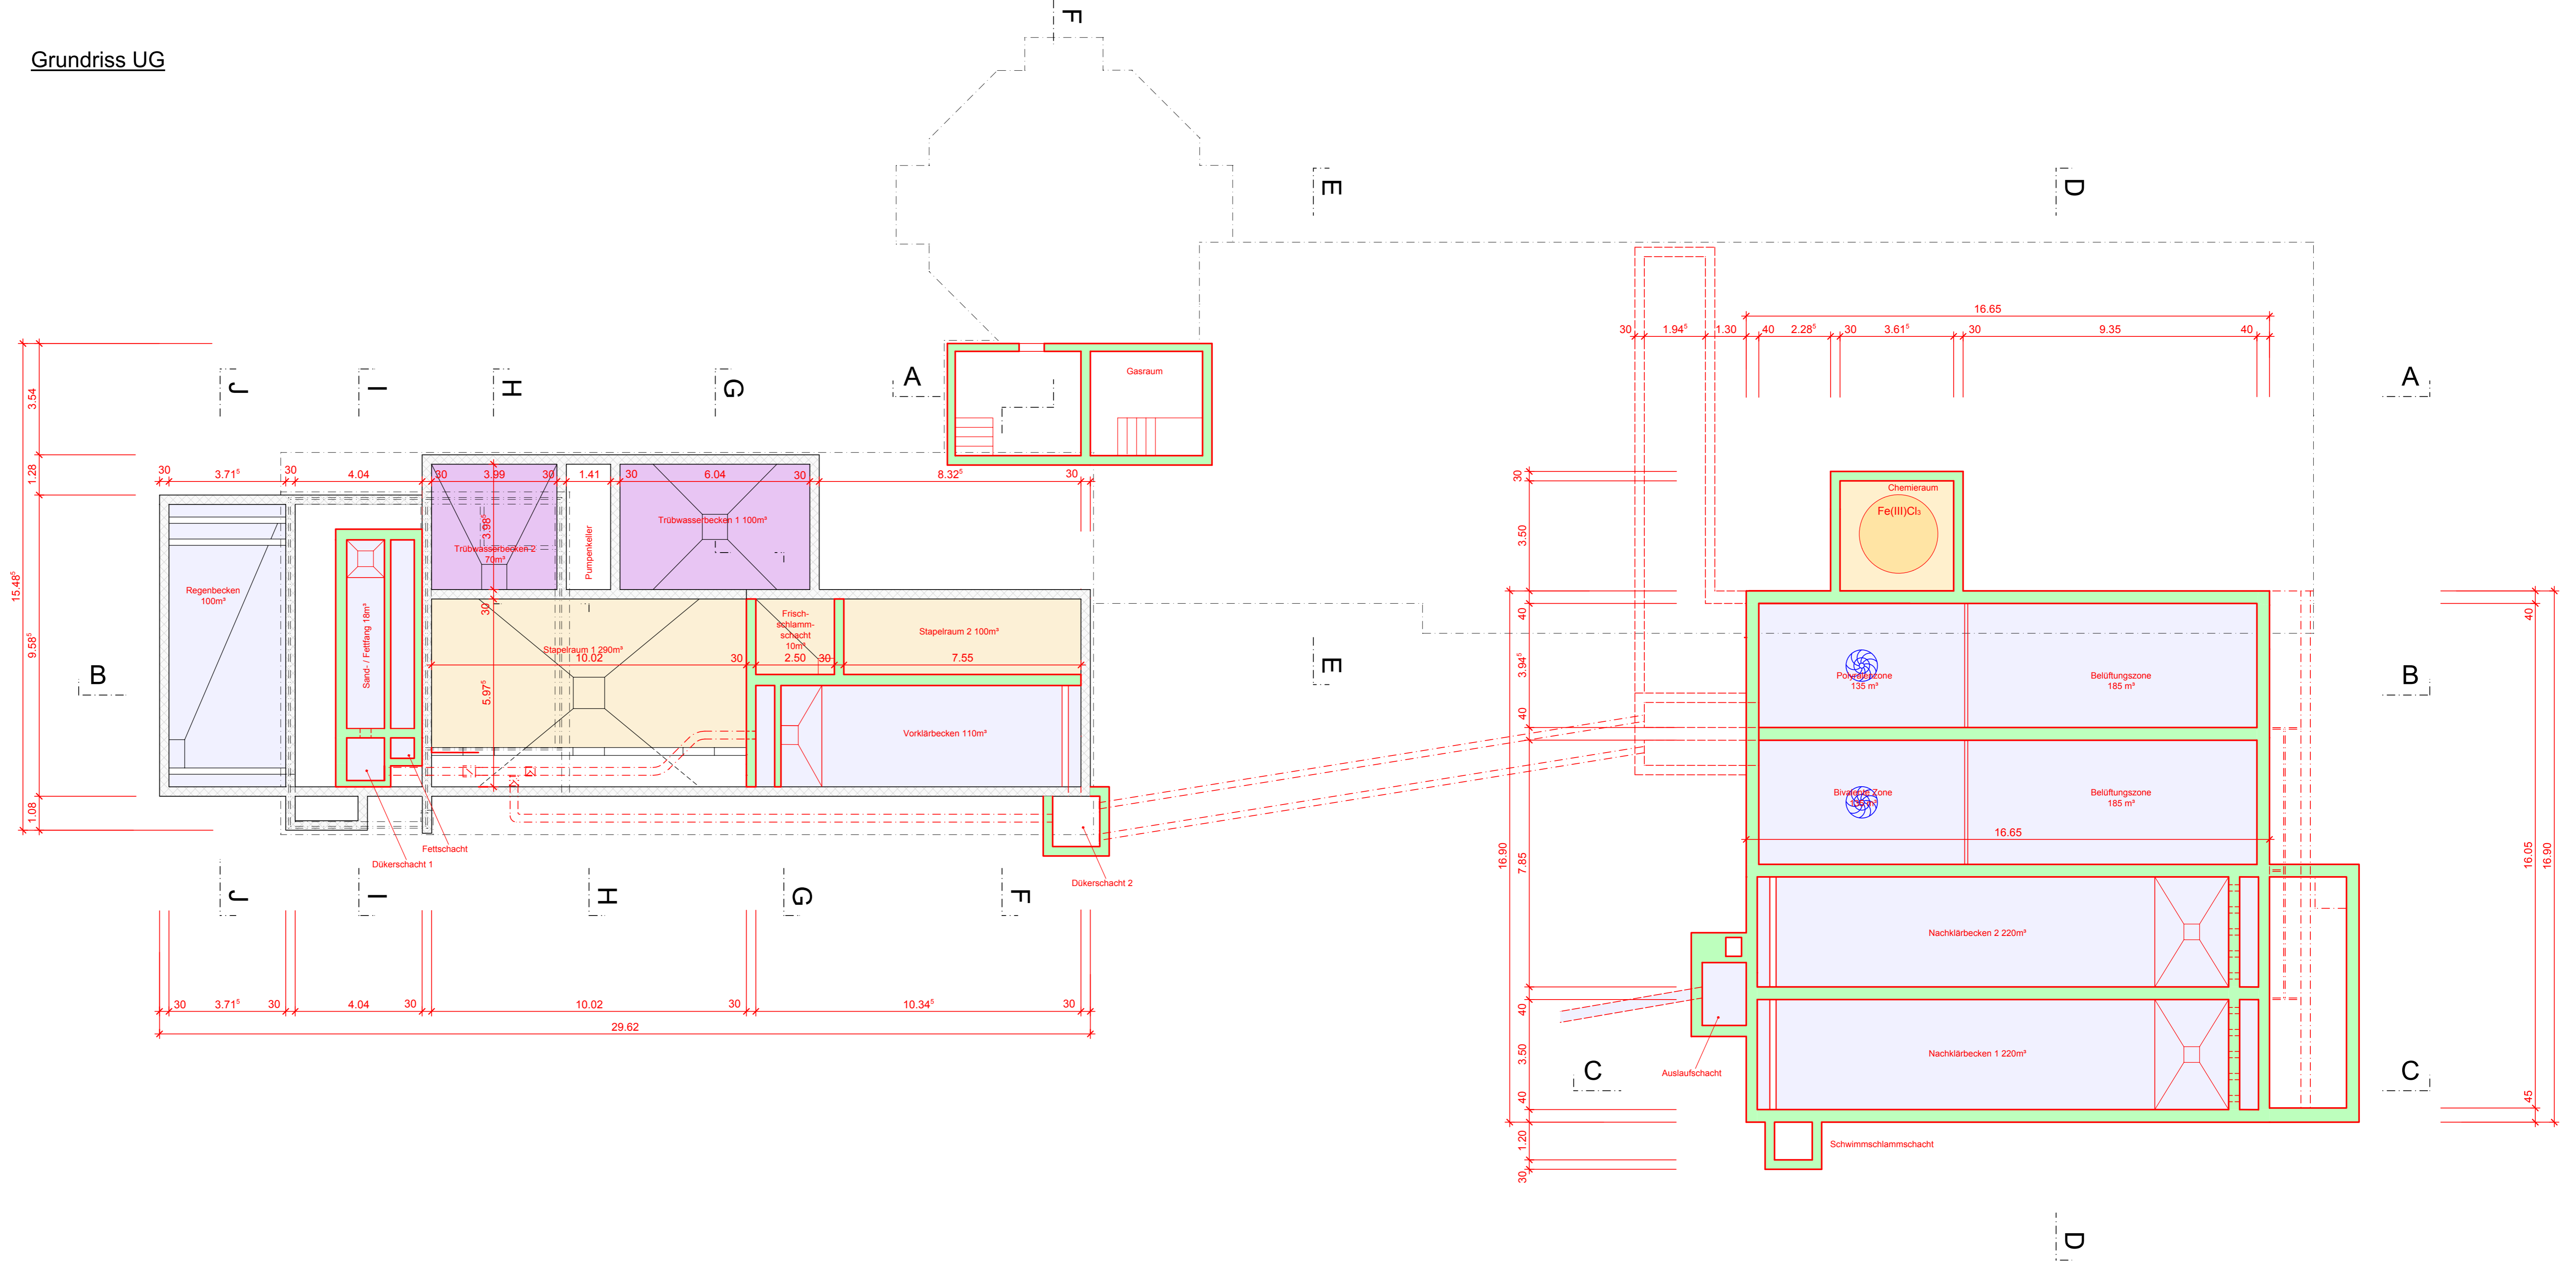

Grundriss EG

